


LED-Musterpark Wipperfürth

STADT WIPPERFÜRTH
-Der Bürgermeister; FB II/66-
Stand 06.02.2012

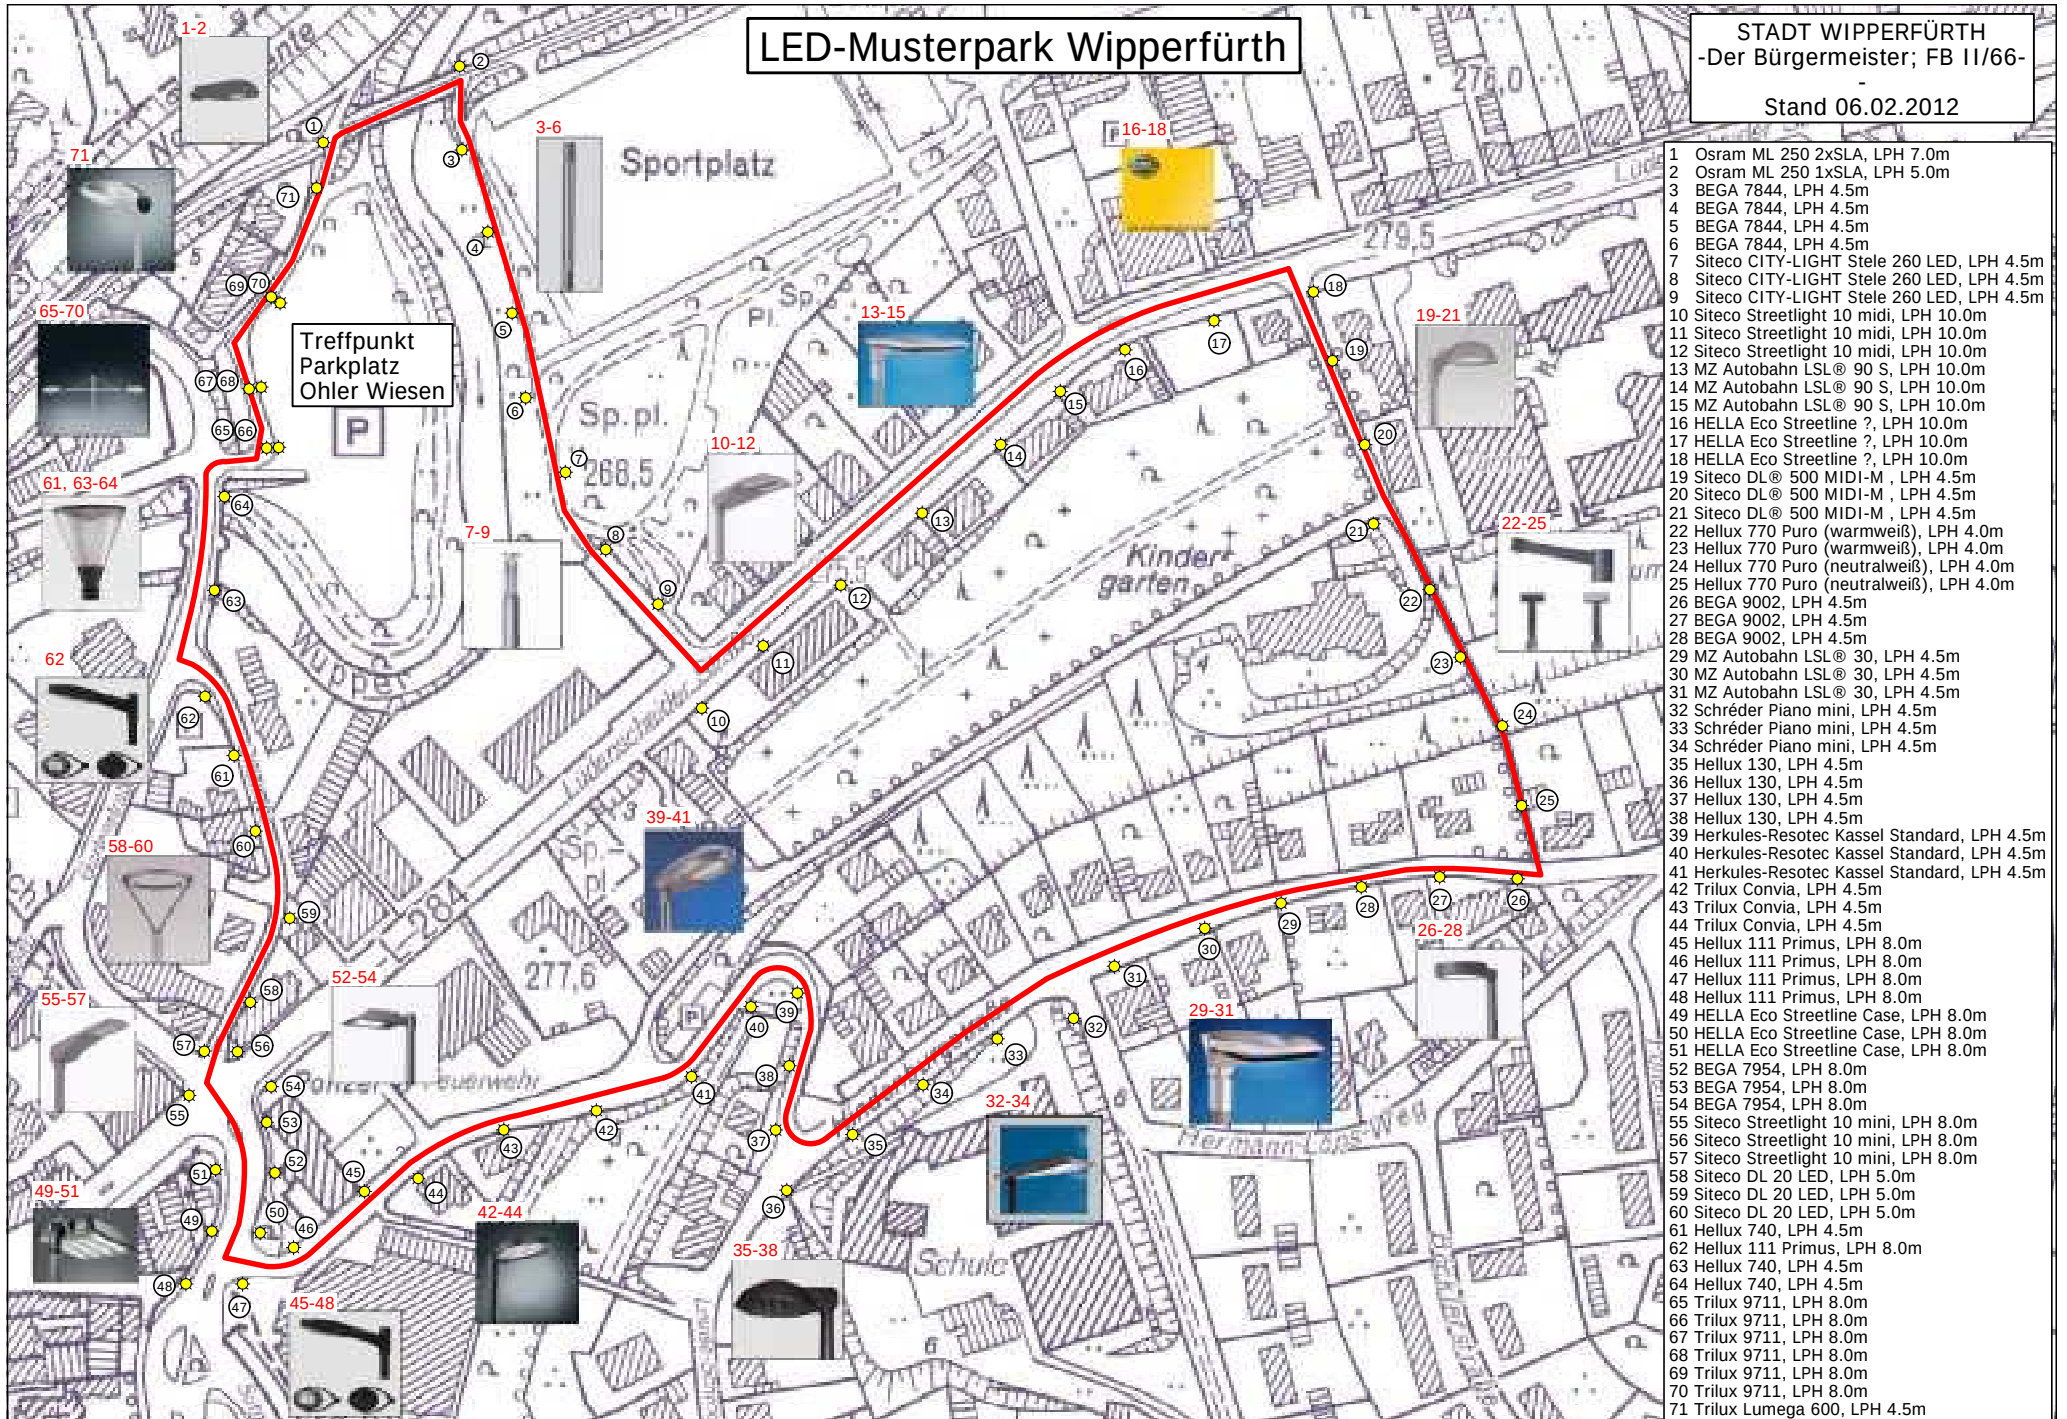

- 1 Osram ML 250 2xSLA, LPH 7.0m
- 2 Osram ML 250 1xSLA, LPH 5.0m
- 3 BEGA 7844, LPH 4.5m
- 4 BEGA 7844, LPH 4.5m
- 5 BEGA 7844, LPH 4.5m
- 6 BEGA 7844, LPH 4.5m
- 7 Siteco CITY-LIGHT Stele 260 LED, LPH 4.5m
- 8 Siteco CITY-LIGHT Stele 260 LED, LPH 4.5m
- 9 Siteco CITY-LIGHT Stele 260 LED, LPH 4.5m
- 10 Siteco Streetlight 10 midi, LPH 10.0m
- 11 Siteco Streetlight 10 midi, LPH 10.0m
- 12 Siteco Streetlight 10 midi, LPH 10.0m
- 13 MZ Autobahn LSL® 90 S, LPH 10.0m
- 14 MZ Autobahn LSL® 90 S, LPH 10.0m
- 15 MZ Autobahn LSL® 90 S, LPH 10.0m
- 16 HELLA Eco Streetline ?, LPH 10.0m
- 17 HELLA Eco Streetline ?, LPH 10.0m
- 18 HELLA Eco Streetline ?, LPH 10.0m
- 19 Siteco DL® 500 MIDI-M, LPH 4.5m
- 20 Siteco DL® 500 MIDI-M, LPH 4.5m
- 21 Siteco DL® 500 MIDI-M, LPH 4.5m
- 22 Hellux 770 Puro (warmweiß), LPH 4.0m
- 23 Hellux 770 Puro (warmweiß), LPH 4.0m
- 24 Hellux 770 Puro (neutralweiß), LPH 4.0m
- 25 Hellux 770 Puro (neutralweiß), LPH 4.0m
- 26 BEGA 9002, LPH 4.5m
- 27 BEGA 9002, LPH 4.5m
- 28 BEGA 9002, LPH 4.5m
- 29 MZ Autobahn LSL® 30, LPH 4.5m
- 30 MZ Autobahn LSL® 30, LPH 4.5m
- 31 MZ Autobahn LSL® 30, LPH 4.5m
- 32 Schröder Piano mini, LPH 4.5m
- 33 Schröder Piano mini, LPH 4.5m
- 34 Schröder Piano mini, LPH 4.5m
- 35 Hellux 130, LPH 4.5m
- 36 Hellux 130, LPH 4.5m
- 37 Hellux 130, LPH 4.5m
- 38 Hellux 130, LPH 4.5m
- 39 Herkules-Resotec Kassel Standard, LPH 4.5m
- 40 Herkules-Resotec Kassel Standard, LPH 4.5m
- 41 Herkules-Resotec Kassel Standard, LPH 4.5m
- 42 Trilux Convia, LPH 4.5m
- 43 Trilux Convia, LPH 4.5m
- 44 Trilux Convia, LPH 4.5m
- 45 Hellux 111 Primus, LPH 8.0m
- 46 Hellux 111 Primus, LPH 8.0m
- 47 Hellux 111 Primus, LPH 8.0m
- 48 Hellux 111 Primus, LPH 8.0m
- 49 HELLA Eco Streetline Case, LPH 8.0m
- 50 HELLA Eco Streetline Case, LPH 8.0m
- 51 HELLA Eco Streetline Case, LPH 8.0m
- 52 BEGA 7954, LPH 8.0m
- 53 BEGA 7954, LPH 8.0m
- 54 BEGA 7954, LPH 8.0m
- 55 Siteco Streetlight 10 mini, LPH 8.0m
- 56 Siteco Streetlight 10 mini, LPH 8.0m
- 57 Siteco Streetlight 10 mini, LPH 8.0m
- 58 Siteco DL 20 LED, LPH 5.0m
- 59 Siteco DL 20 LED, LPH 5.0m
- 60 Siteco DL 20 LED, LPH 5.0m
- 61 Hellux 740, LPH 4.5m
- 62 Hellux 111 Primus, LPH 8.0m
- 63 Hellux 740, LPH 4.5m
- 64 Hellux 740, LPH 4.5m
- 65 Trilux 9711, LPH 8.0m
- 66 Trilux 9711, LPH 8.0m
- 67 Trilux 9711, LPH 8.0m
- 68 Trilux 9711, LPH 8.0m
- 69 Trilux 9711, LPH 8.0m
- 70 Trilux 9711, LPH 8.0m
- 71 Trilux Lumega 600, LPH 4.5m